


PLAN +2900 Top Rebars
Scale 1:300

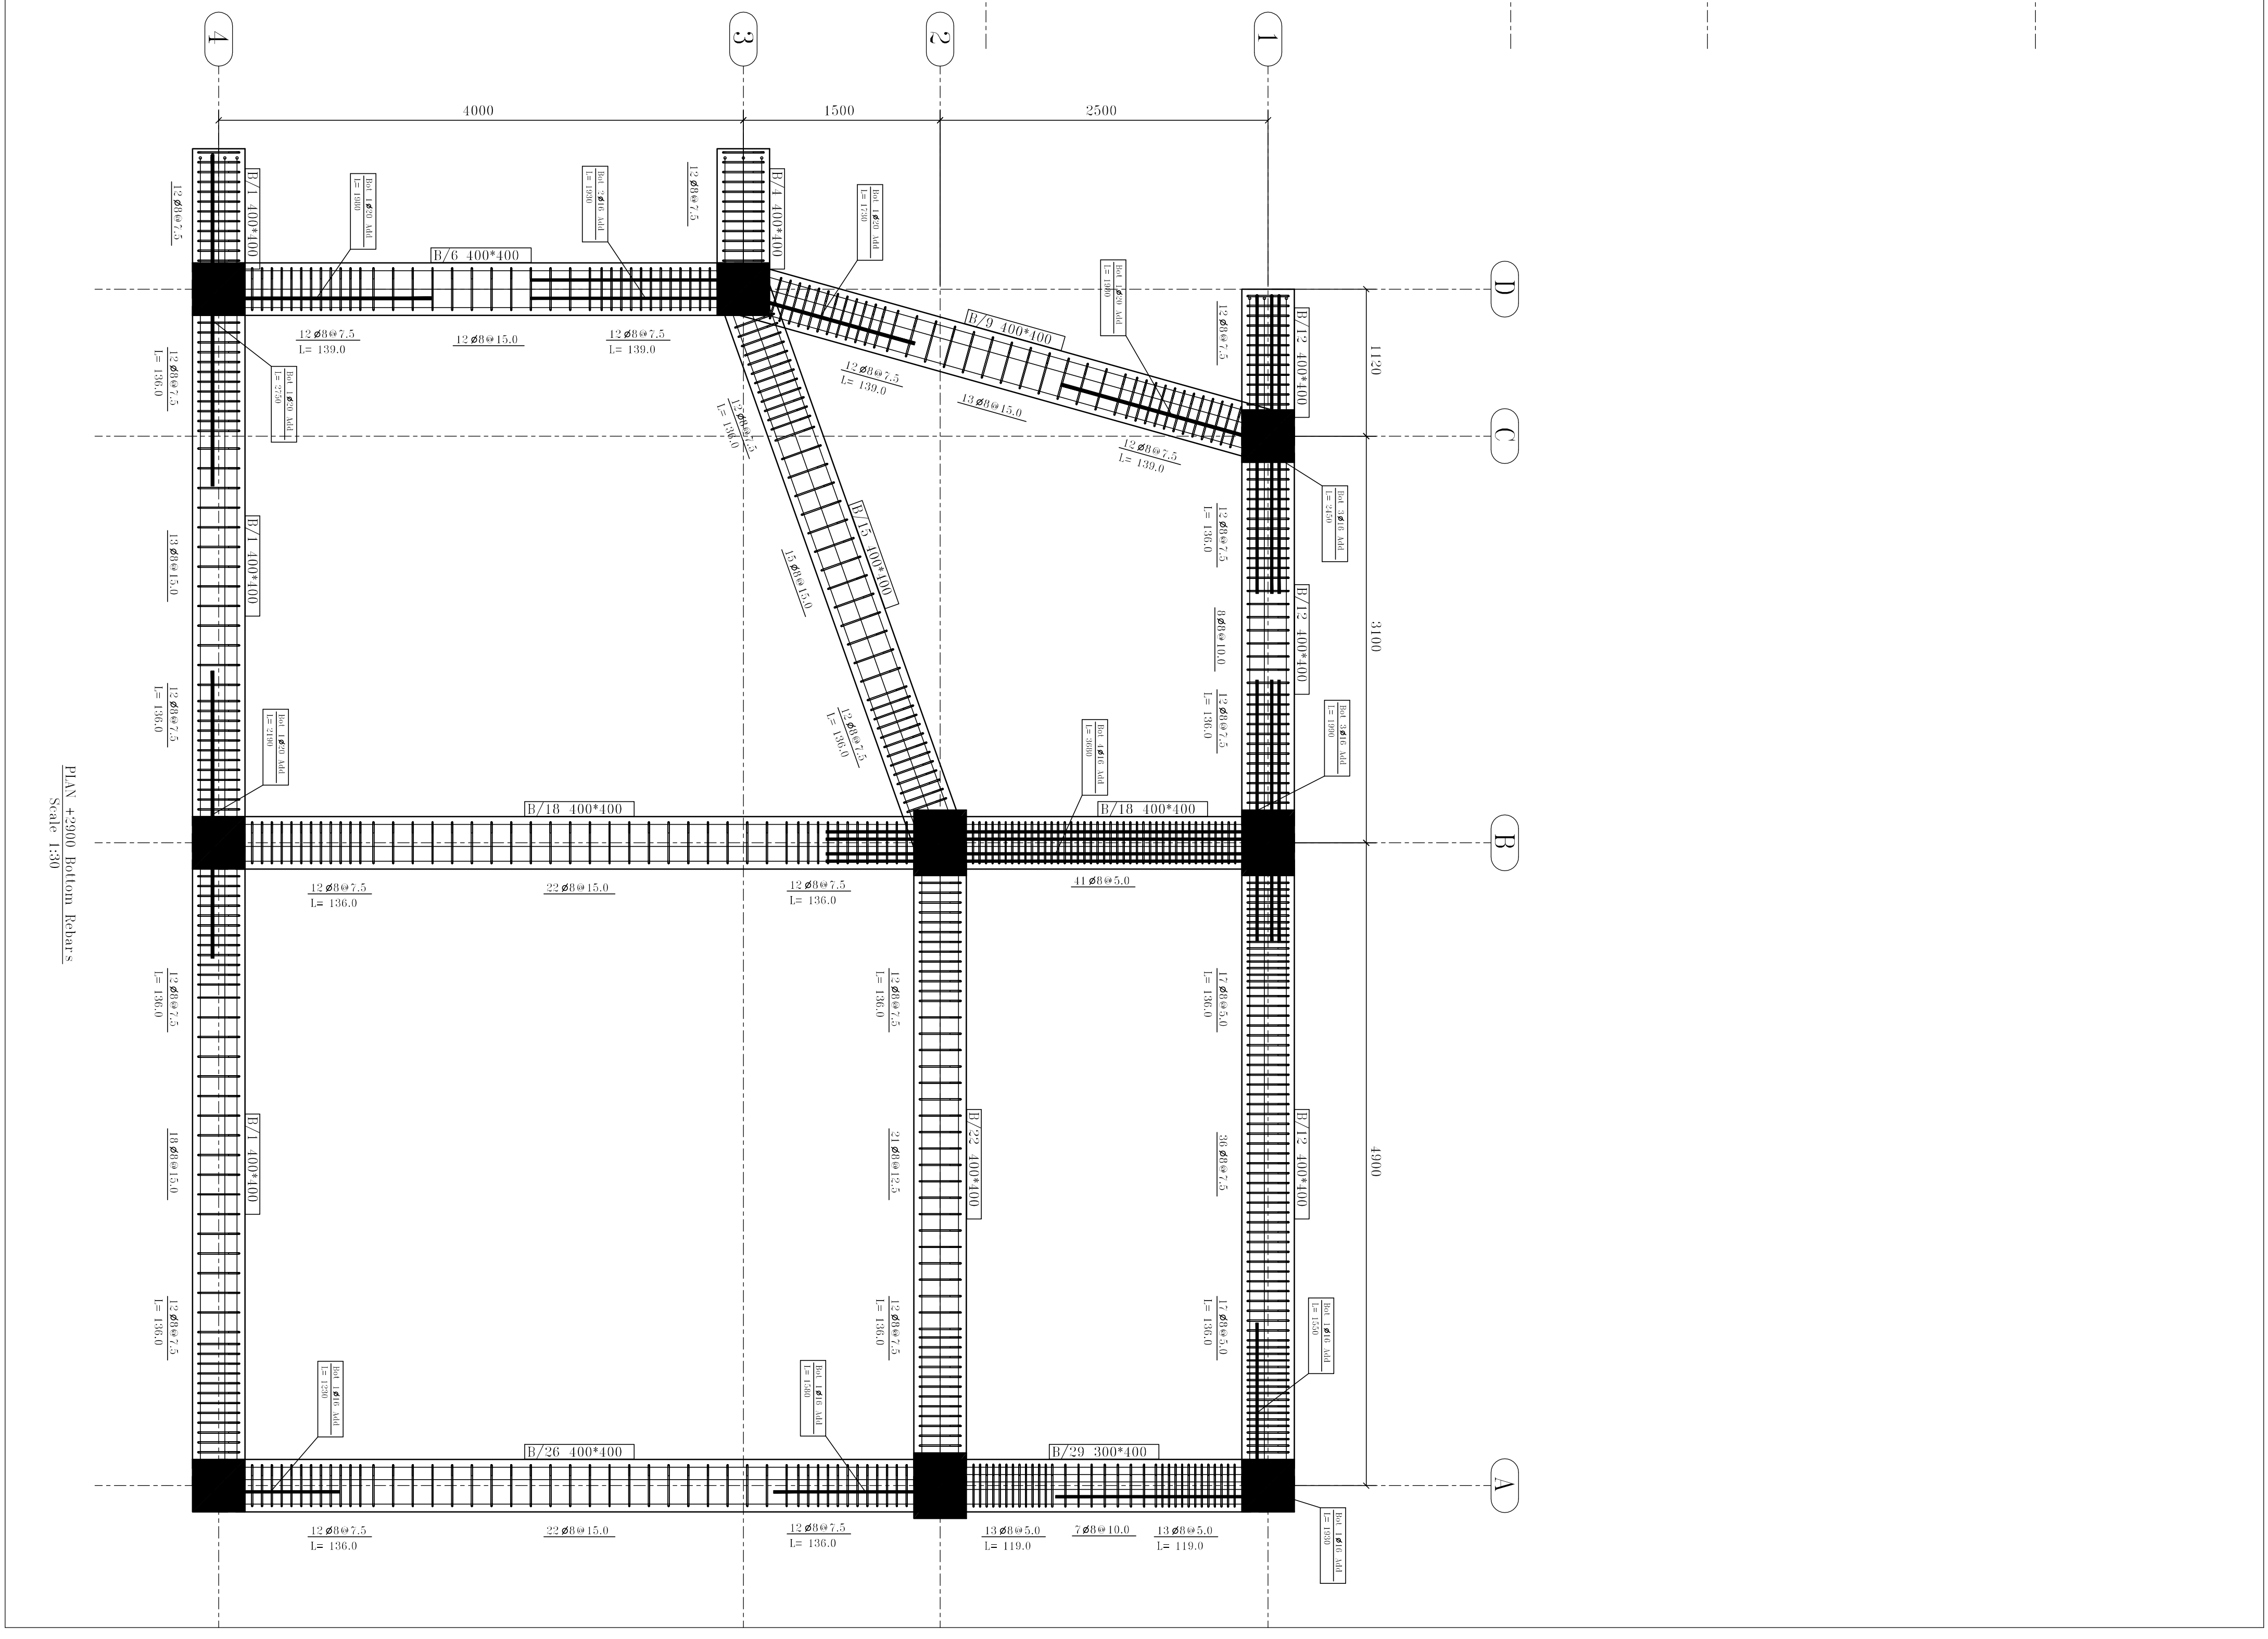

PLAN +2900 Bottom Rebars
Scale 1:300